



Engaged:

A toilet on every high street

CONCEPT DESIGN


Royal College of Art
**THE HELEN HAMLYN
CENTRE FOR DESIGN**

PiM.studio
Architects

 **CUSSH**

 **Design
Council**  **LEAP**

MAYOR OF LONDON

1. PROPOSED LAYOUTS REPURPOSED SHIPPING CONTAINERS


POSSIBLE TOILET LAYOUTS REPURPOSING SHIPPING CONTAINERS

TOILET FLOOR PLANS DIAGRAMS

OPTION 1

INTEGRATED CIRCULATION


ASSUMING 1 CONTAINER FOR TOILETS
+ 1 CONTAINER FOR "ENGAGED"
COMMUNITY PROGRAM

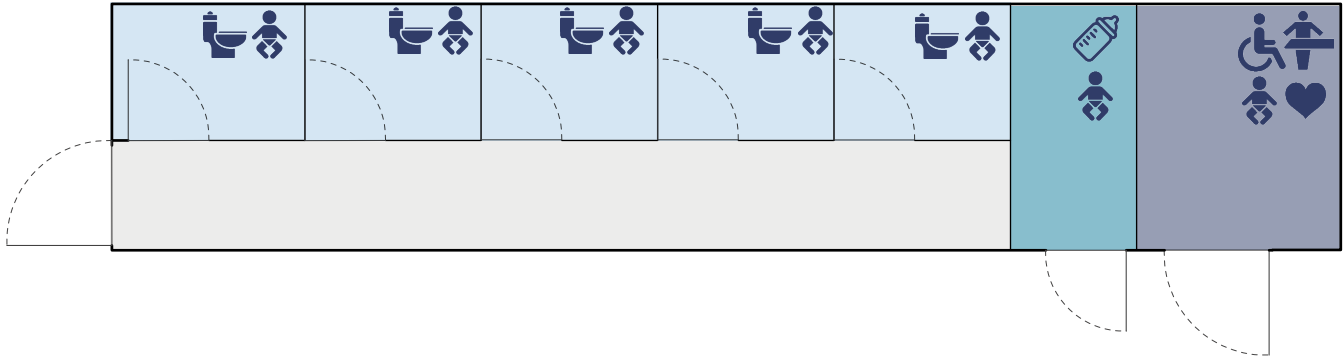

OPTION 2

FRONT ACCESS TO TOILETS


ASSUMING 1 CONTAINER FOR TOILETS
+ 1 CONTAINER FOR "ENGAGED"
COMMUNITY PROGRAM

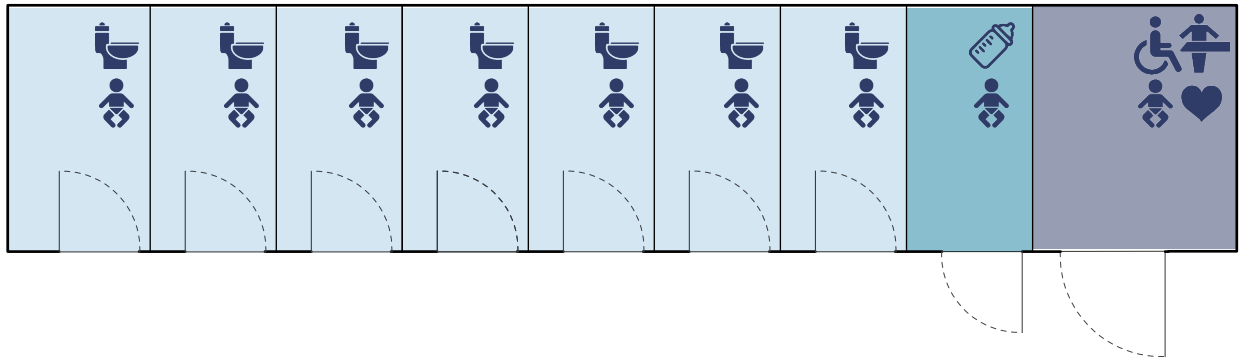




OPTION 3

SINGLE CONTAINER

ASSUMING 1 SINGLE CONTAINER FOR
TOILETS AND "ENGAGED" COMMUNITY
PROGRAM

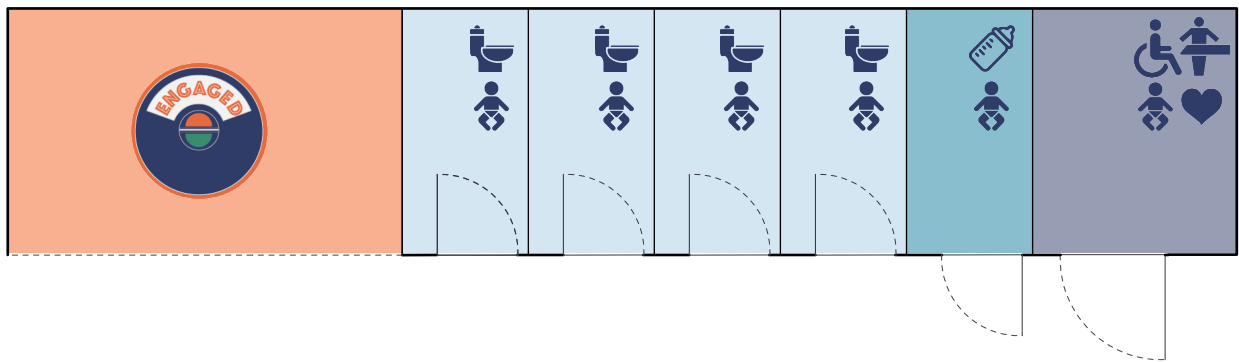

POSSIBLE CONTAINERS CONFIGURATIONS

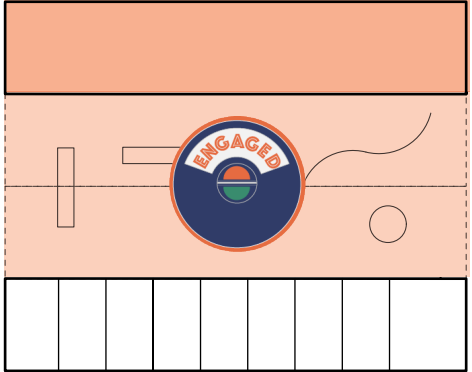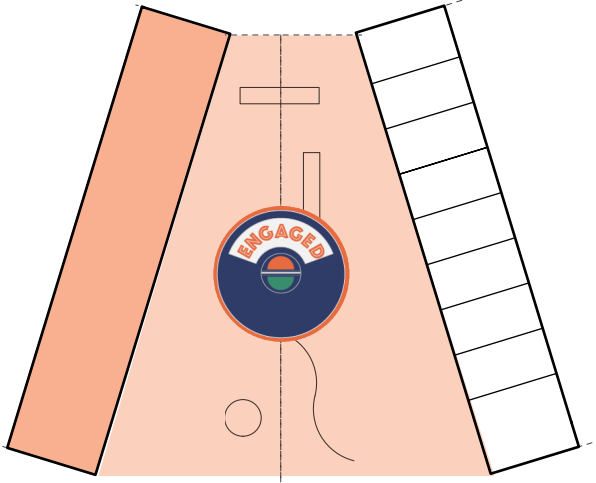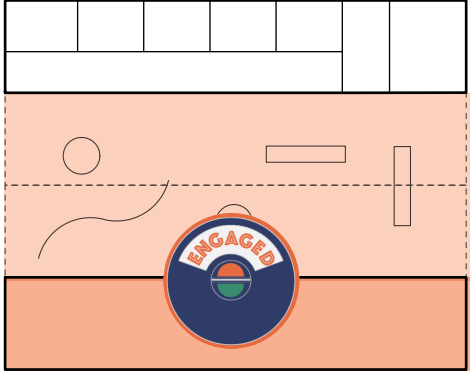

LEGEND


- ACCESSIBLE TOILET
- INCLUSIVE TOILET
- INFANT FEEDING
- ENGAGED COMMUNITY USE
- CIRCULATION

**TOILETS FLOOR PLAN
LAYOUT OPTIONS**

1.1 ENGAGED OPTION 1


OPTION 1A

- 5 X TOILETS
- 1 X ACCESSIBLE TOILET WITH SHOWER
- 1 X INFANT FEEDING AREA
- 1 X STORAGE/SERVICE

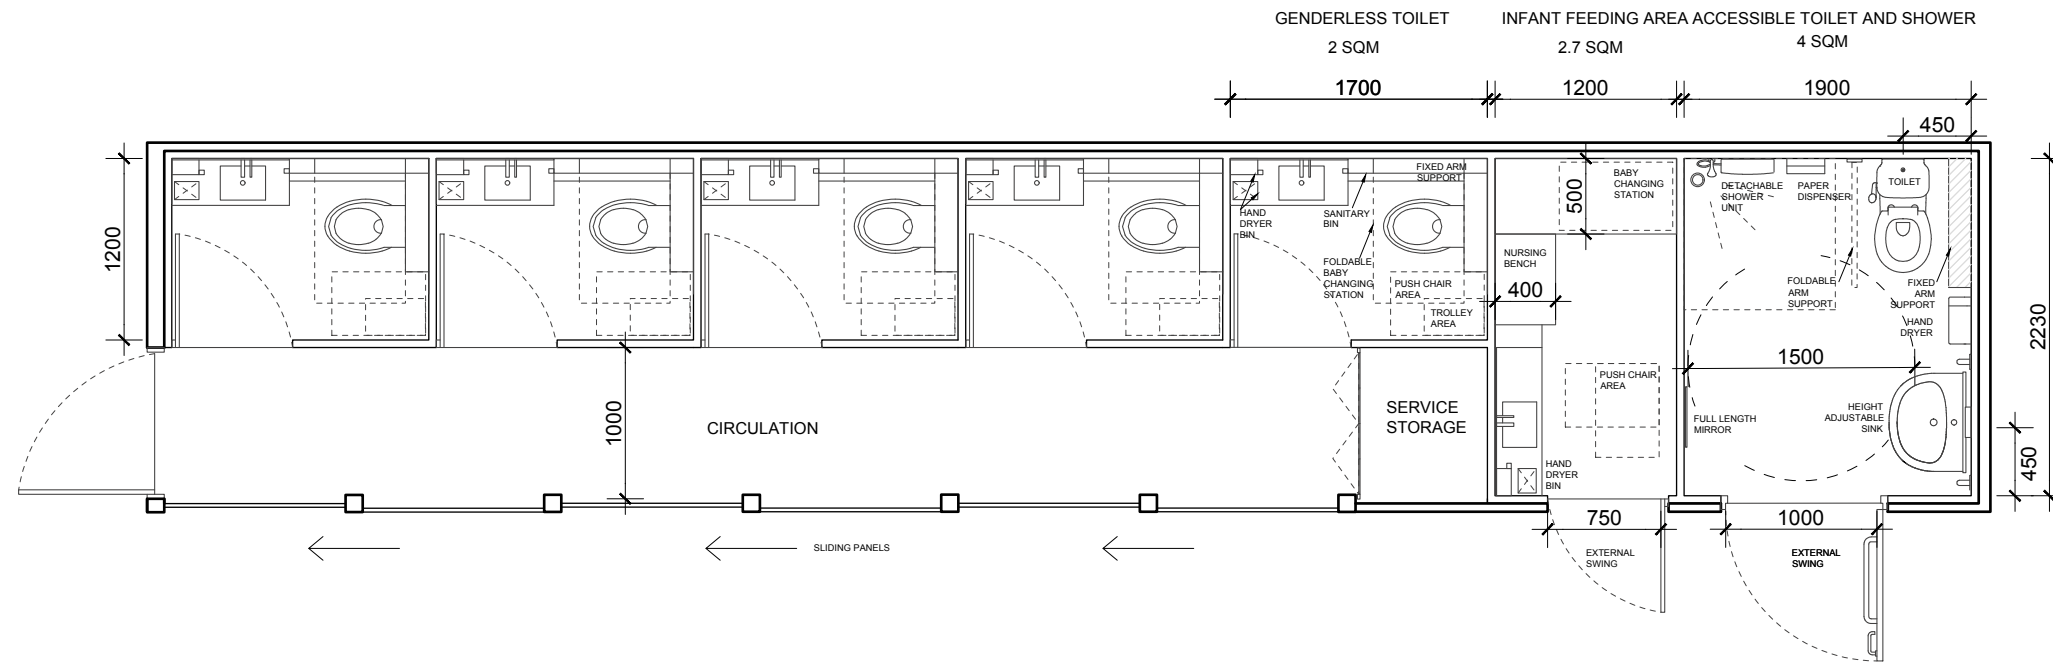

OPTION 1B

- 4 X TOILETS
- 1 X CHANGING PLACE AND ACCESSIBLE TOILET
- 1 X INFANT FEEDING AREA
- 1 X STORAGE/SERVICE

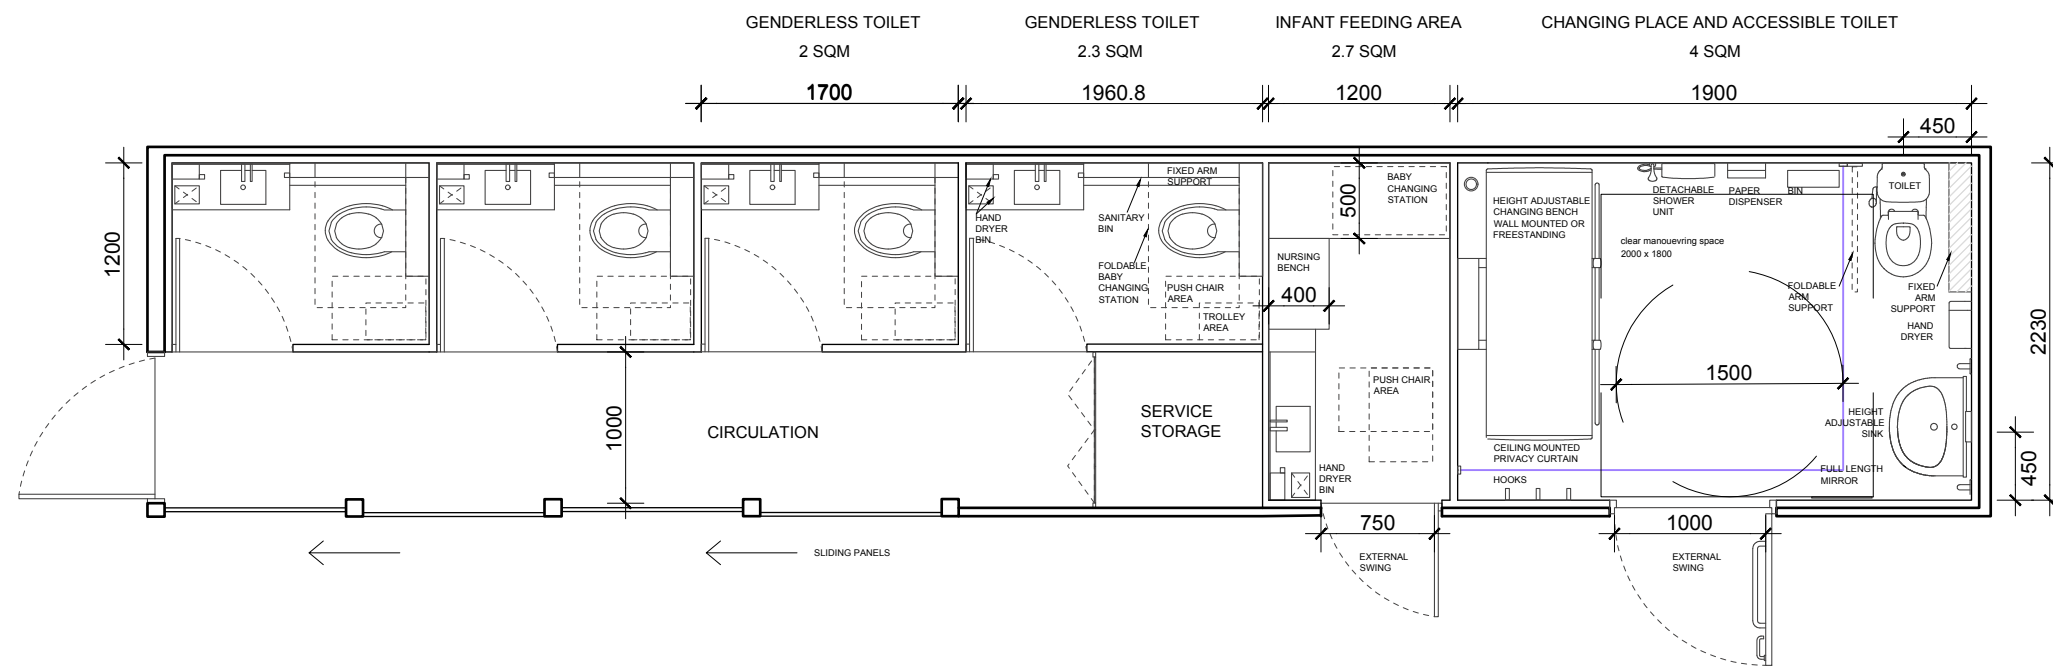

ENGAGED PLAN LAYOUTS


1:50 @A3

VARIOUS CONTAINER ADAPTED USES

1.2 ENGAGED OPTION 2

OPTION 2A


- 5 X TOILETS
- 1 X ACCESSIBLE TOILET AND SHOWER
- 1 X INFANT FEEDING AREA
- 1 X STORAGE/SERVICE
- PERGOLA AND PUBLIC SEATING

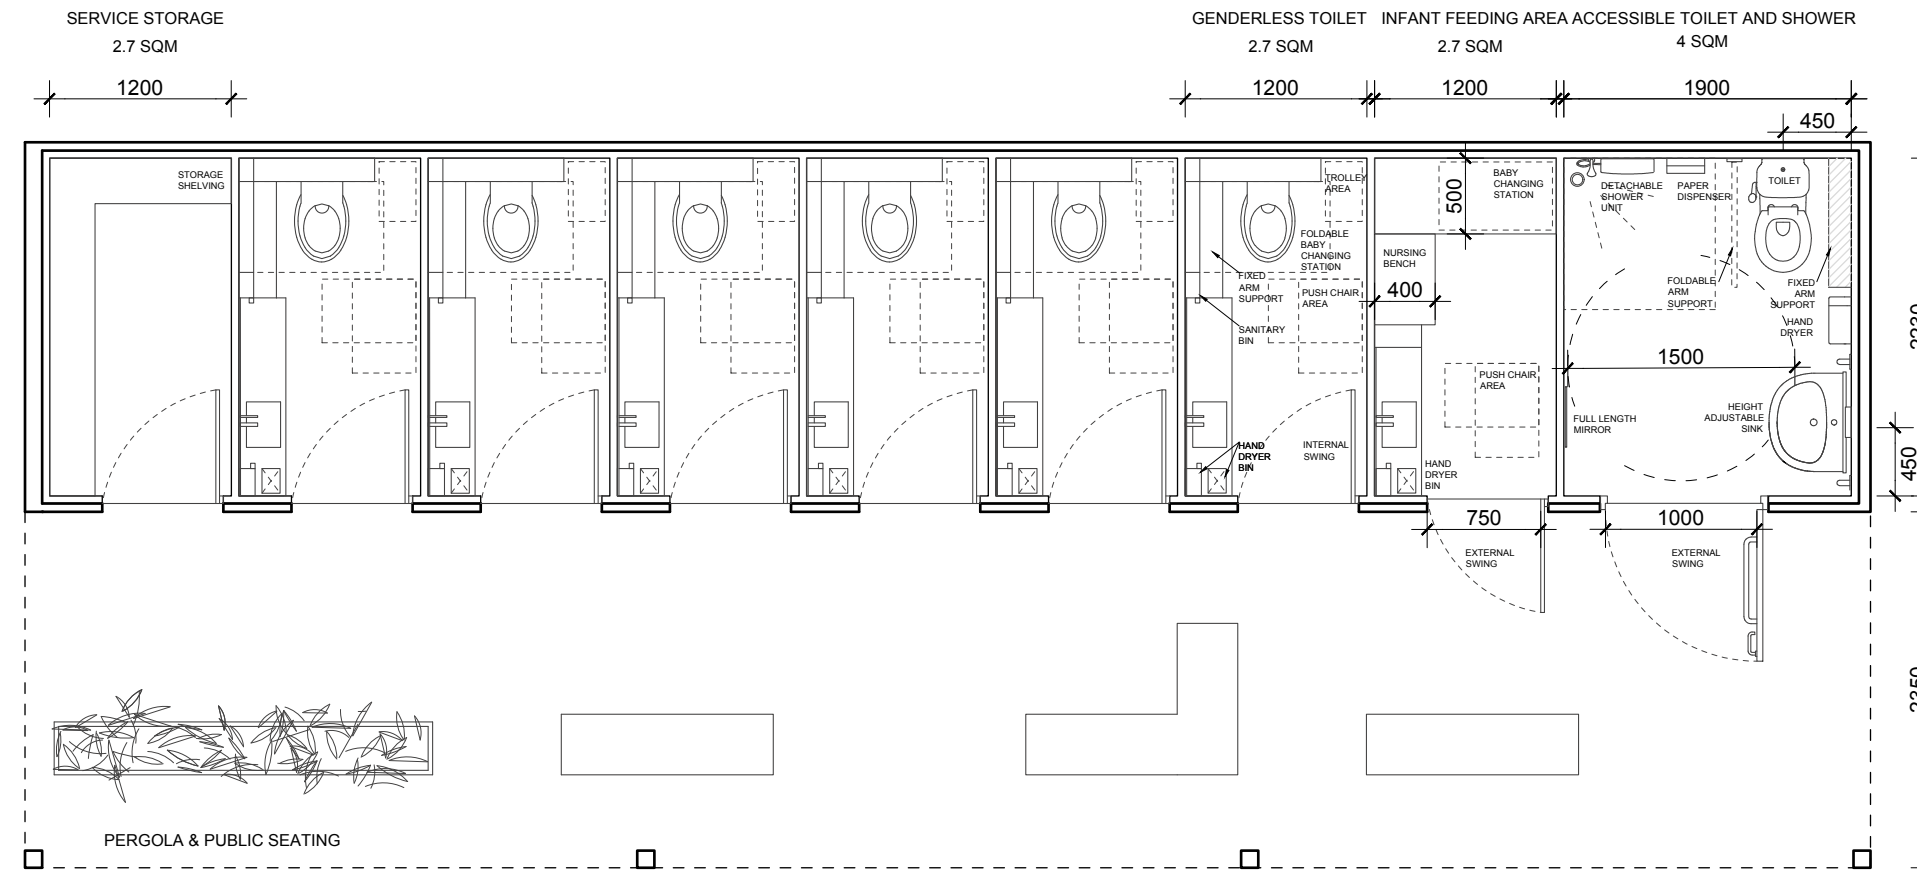

CONTAINER CLASSROOMS - INTEGRATING A GREEN ROOF AND BIRD HABITAT WALLS

OPTION 2B

- 4 X TOILETS
- 1 X CHANGING PLACE AND ACCESSIBLE TOILET
- 1 X INFANT FEEDING AREA
- 1 X STORAGE/SERVICE
- PERGOLA AND PUBLIC SEATING

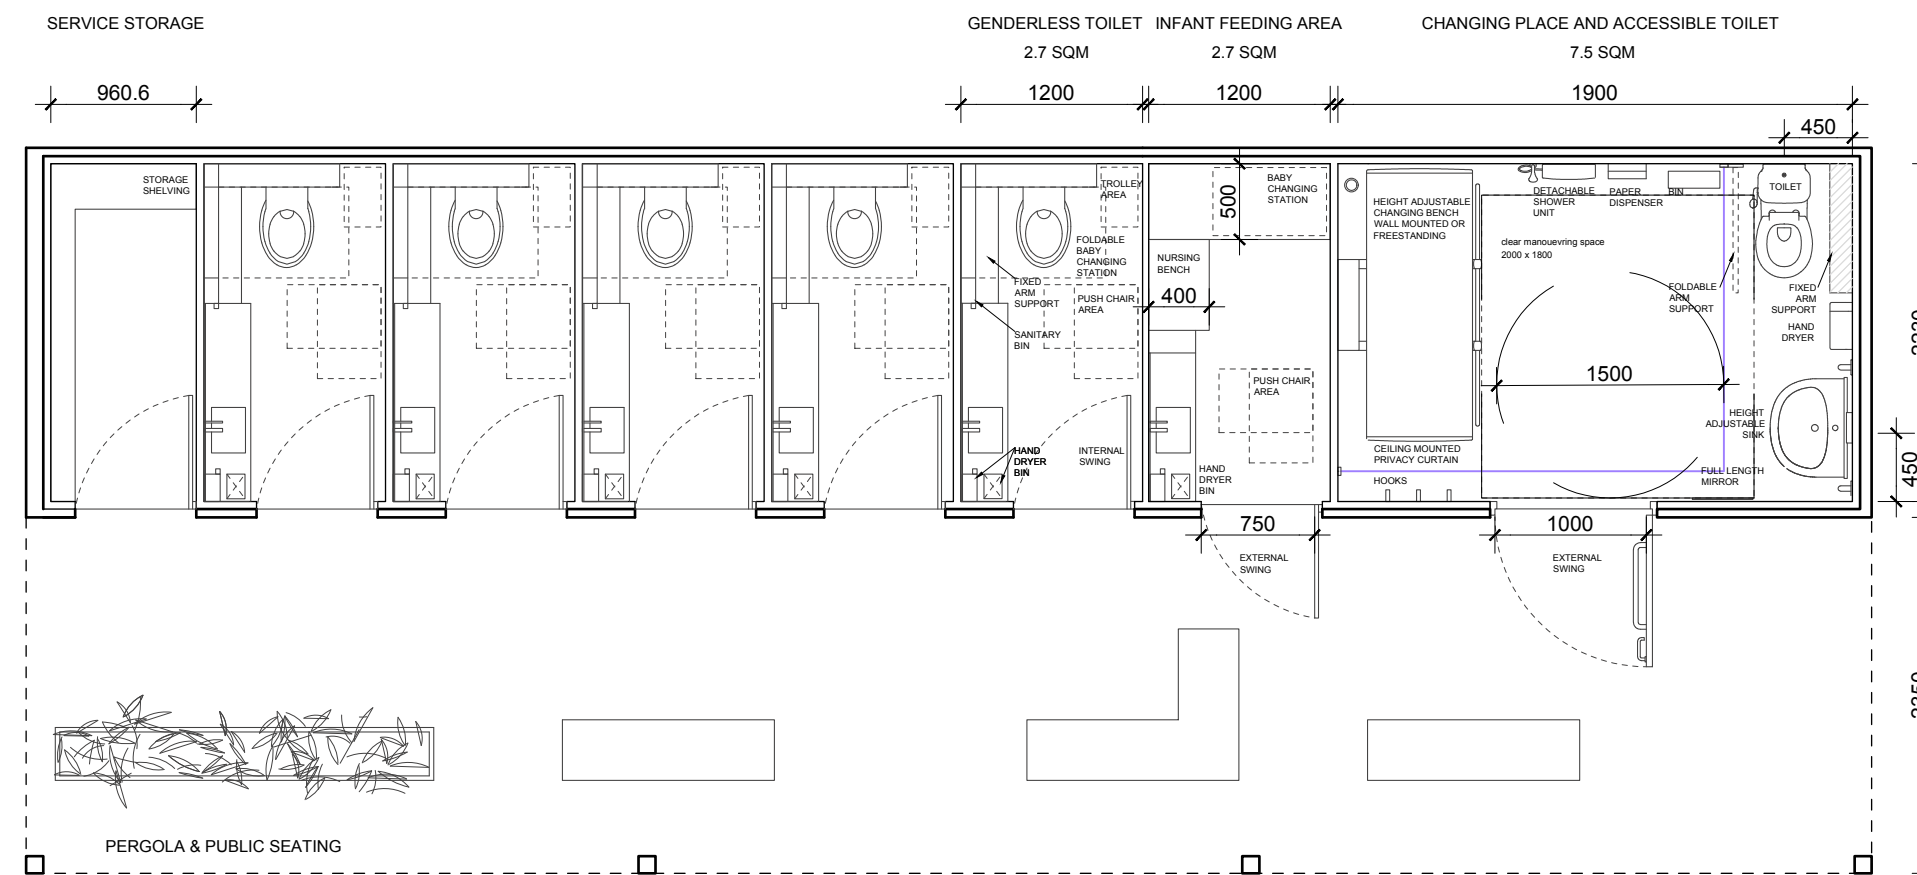

THE GARDEN LIBRARY - YOAV MEIRI ARCHITECTS


ENGAGED PLAN LAYOUTS

1:50 @A3

1.3 ENGAGED OPTION 3

OPTION 3A

- 3 X TOILETS
- 1 X ACCESSIBLE TOILET AND SHOWER
- 1 X INFANT FEEDING AREA
- 1 X STORAGE/SERVICE
- PUBLIC LIBRARY (INDICATIVE USE)
- PERGOLA AND PUBLIC SEATING

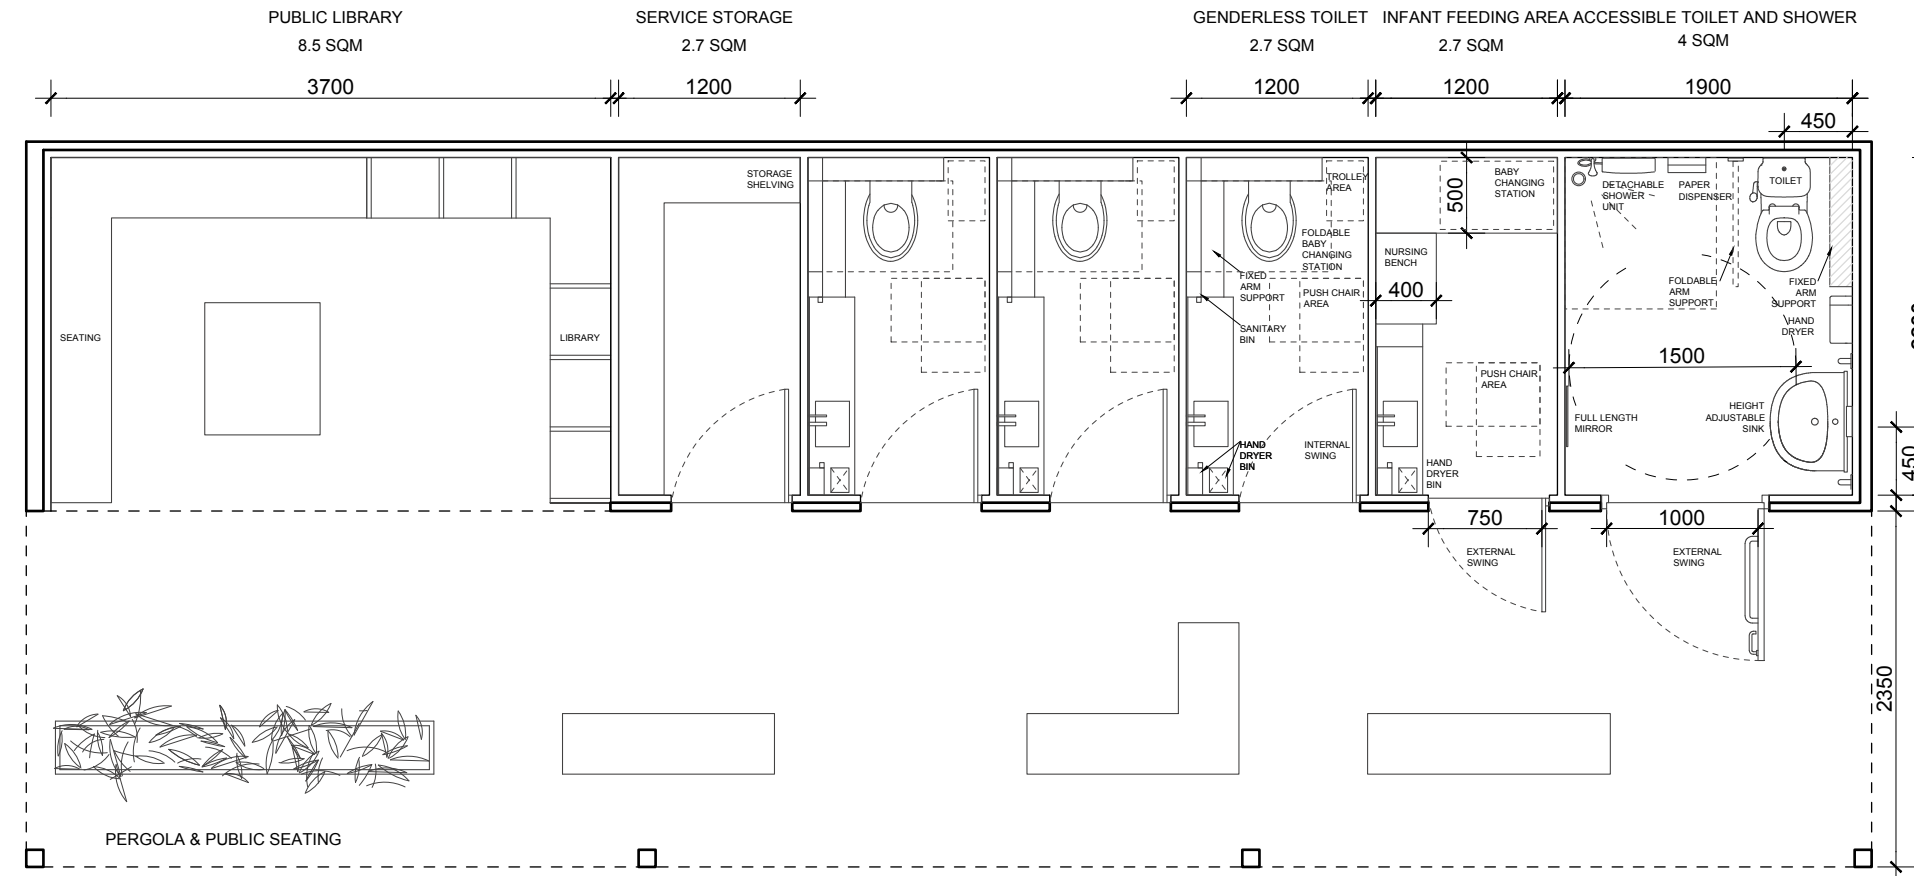


POP BRIXTON - TURNER ARCHITECTS



OPTION 3B

- 3 X TOILETS
- 1 X CHANGING PLACE AND ACCESSIBLE TOILET
- 1 X INFANT FEEDING AREA
- 1 X STORAGE/SERVICE
- DELIVERY RIDERS HUB (INDICATIVE USE)
- BIKE PARKING AND SHLETER

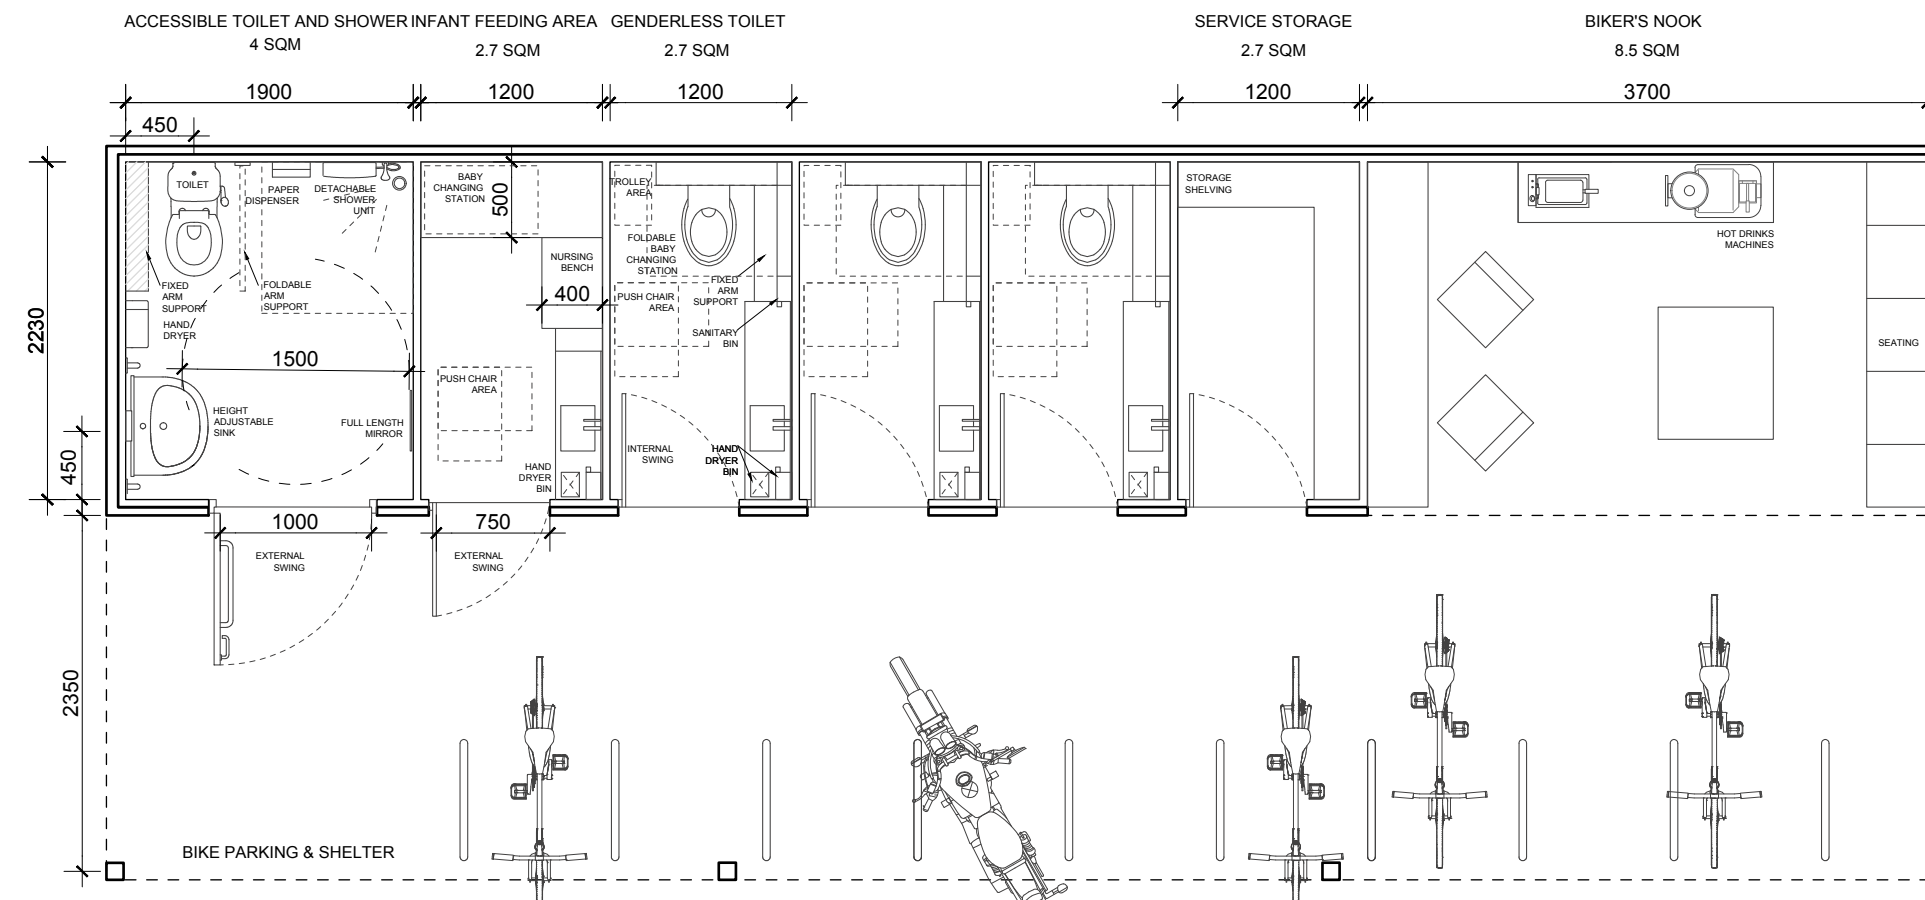

THE GARDEN LIBRARY - YOAV MEIRI ARCHITECTS


ENGAGED PLAN LAYOUTS

1:50 @A3

1.4 ENGAGED OPTION 3

OPTION 3C

- 3 X TOILETS
- 1 X ACCESSIBLE TOILET AND SHOWER
- 1 X INFANT FEEDING AREA
- 1 X STORAGE/SERVICE
- CAFE AND TERRACE (INDICATIVE USE)

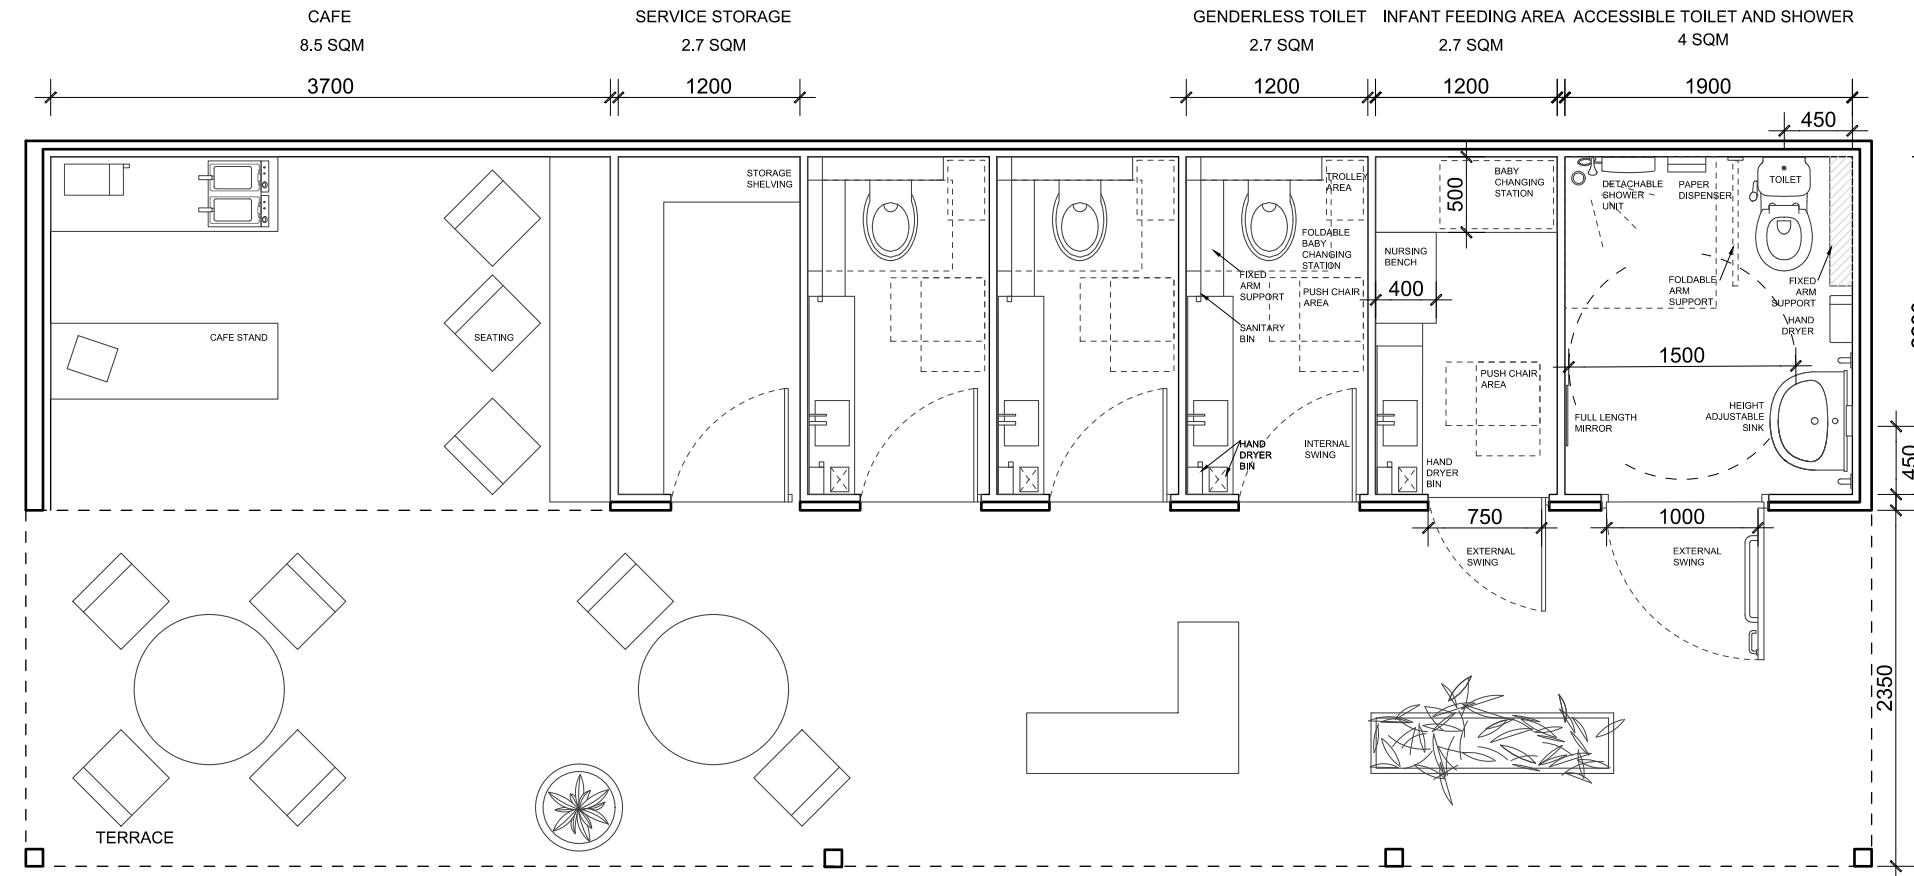



PUBLIC SEATING



MOBILE TOY LIBRARY

OPTION 3D

- 3 X TOILETS
- 1 X CHANGING PLACE AND ACCESSIBLE
- 1 X INFANT FEEDING AREA
- 1 X STORAGE/SERVICE
- TOYS LIBRARY (INDICATIVE USE)
- PLAY SPACE AND TERRACE

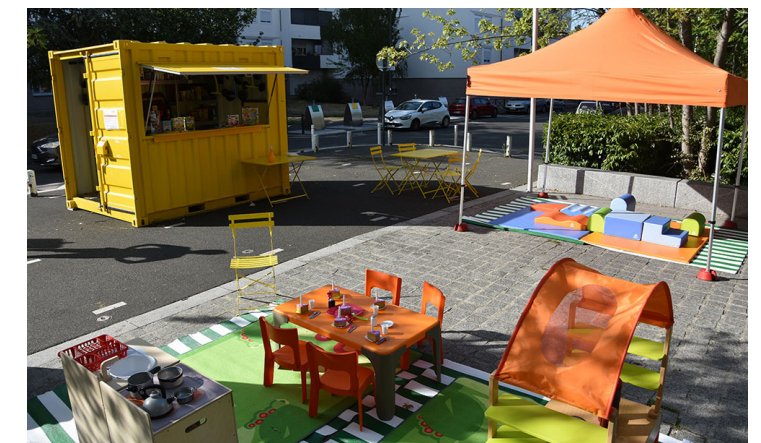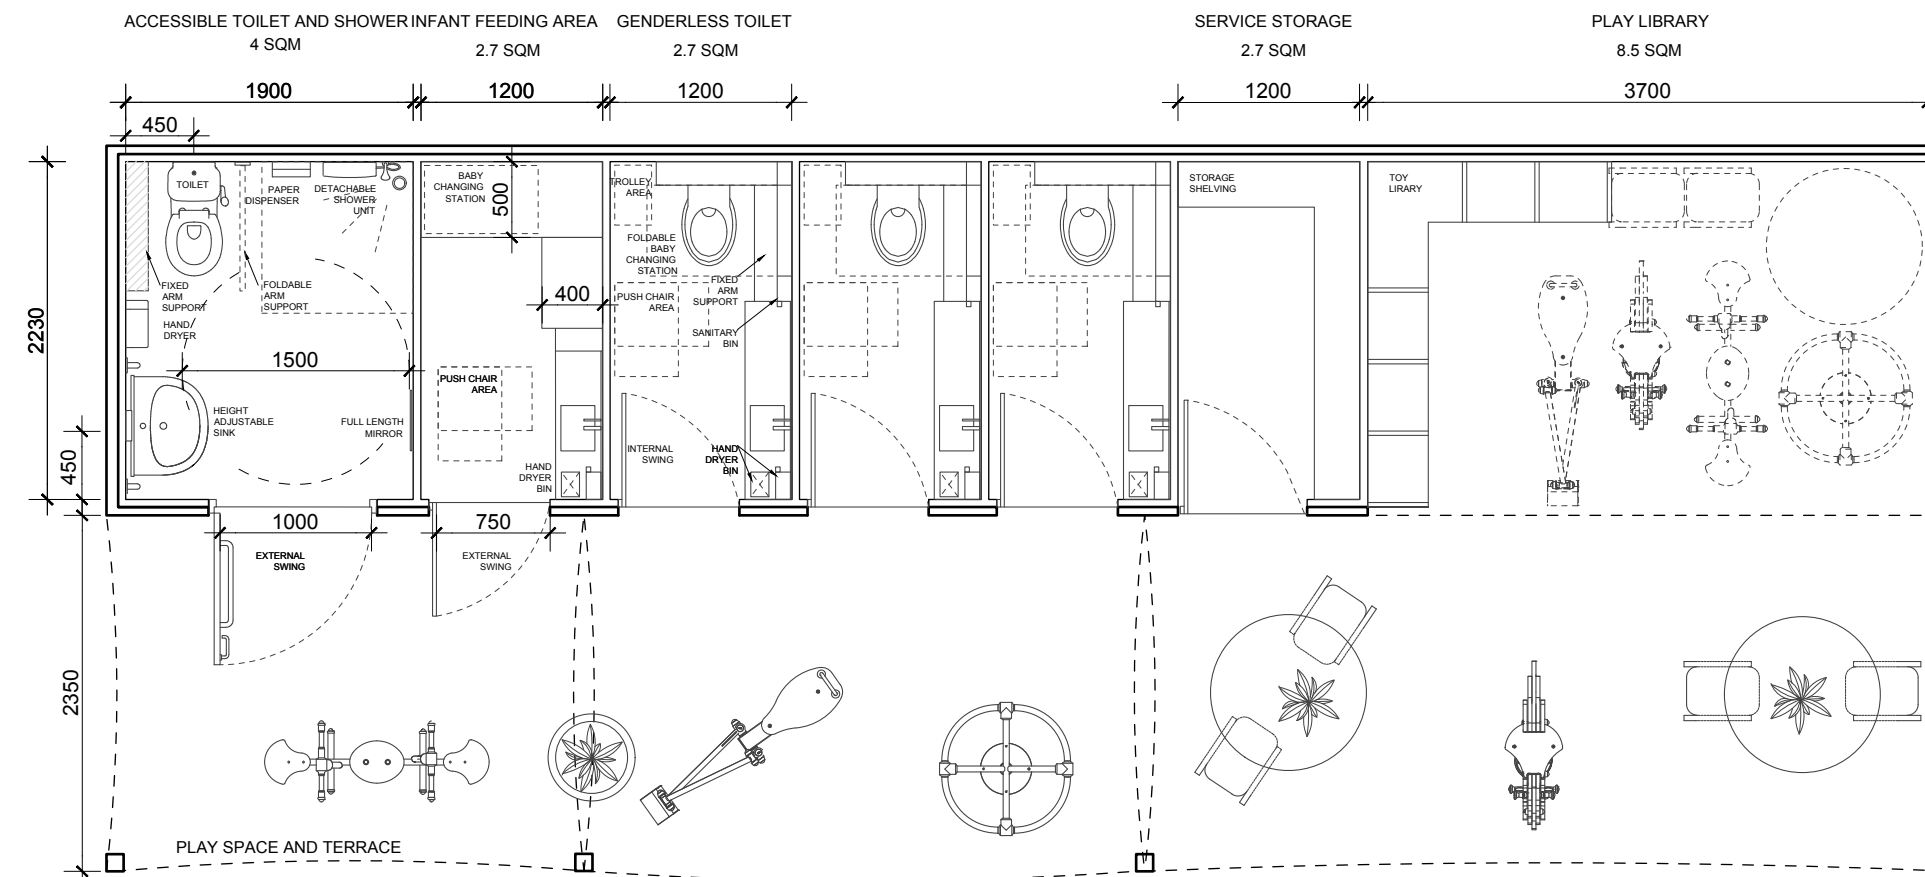

PLACE DE LA REOUBLIQUE - PARIS, FRANCE


MOBILE STRUCTURES ADAPTED TO STORE SEATING, TOYS, PLAY INSTALLATIONS

ENGAGED PLAN LAYOUTS

1:50 @A3

**ENGAGED POSSIBLE
CONFIGURATIONS**


1.5 CONFIGURATION A

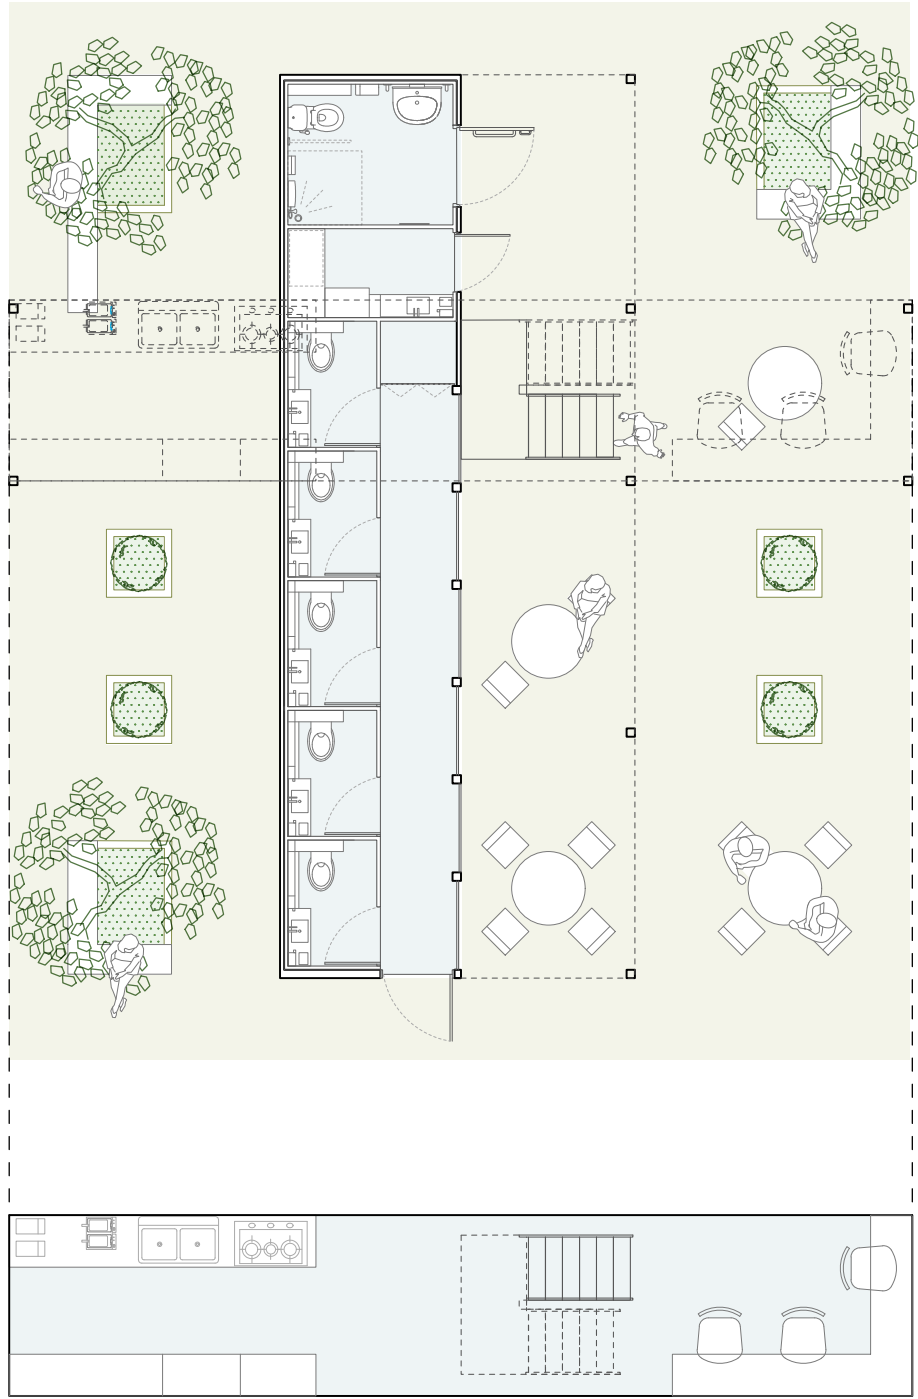

ENGAGED PLAN LAYOUTS

1:100 @A3


1.6 CONFIGURATION 2

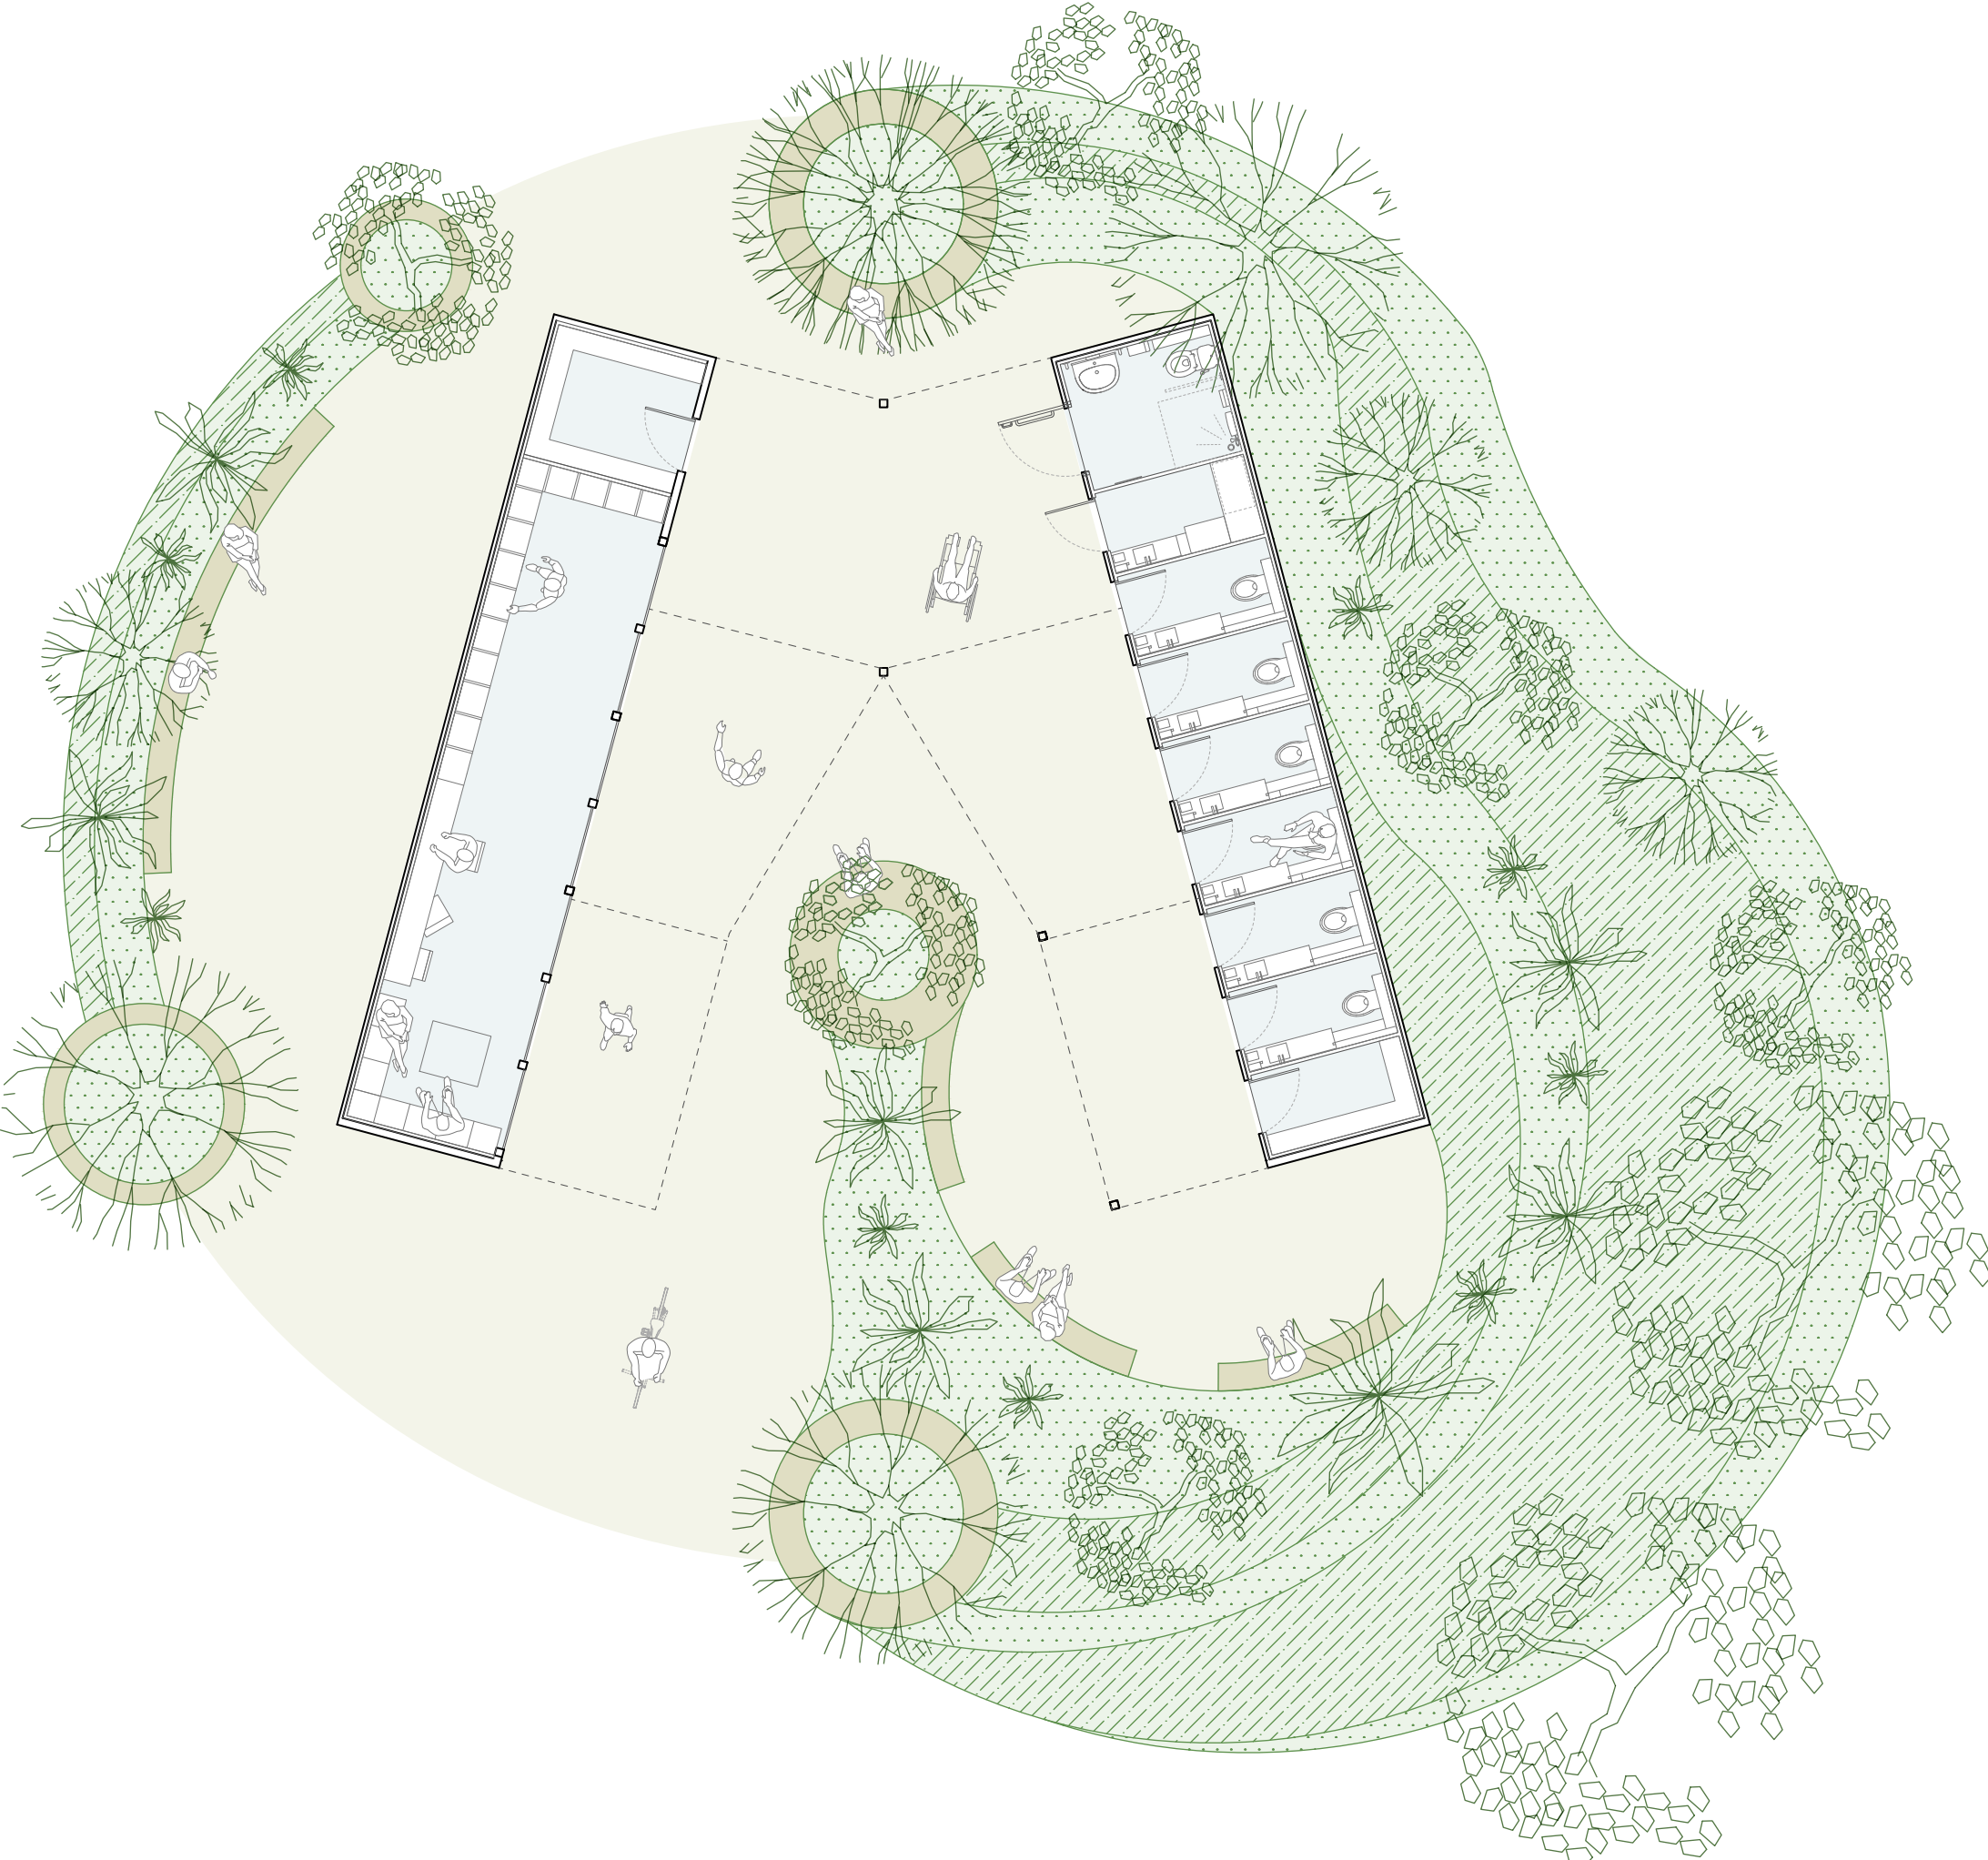

ENGAGED PLAN LAYOUTS

1:100 @A3

1.7 CONFIGURATION 3

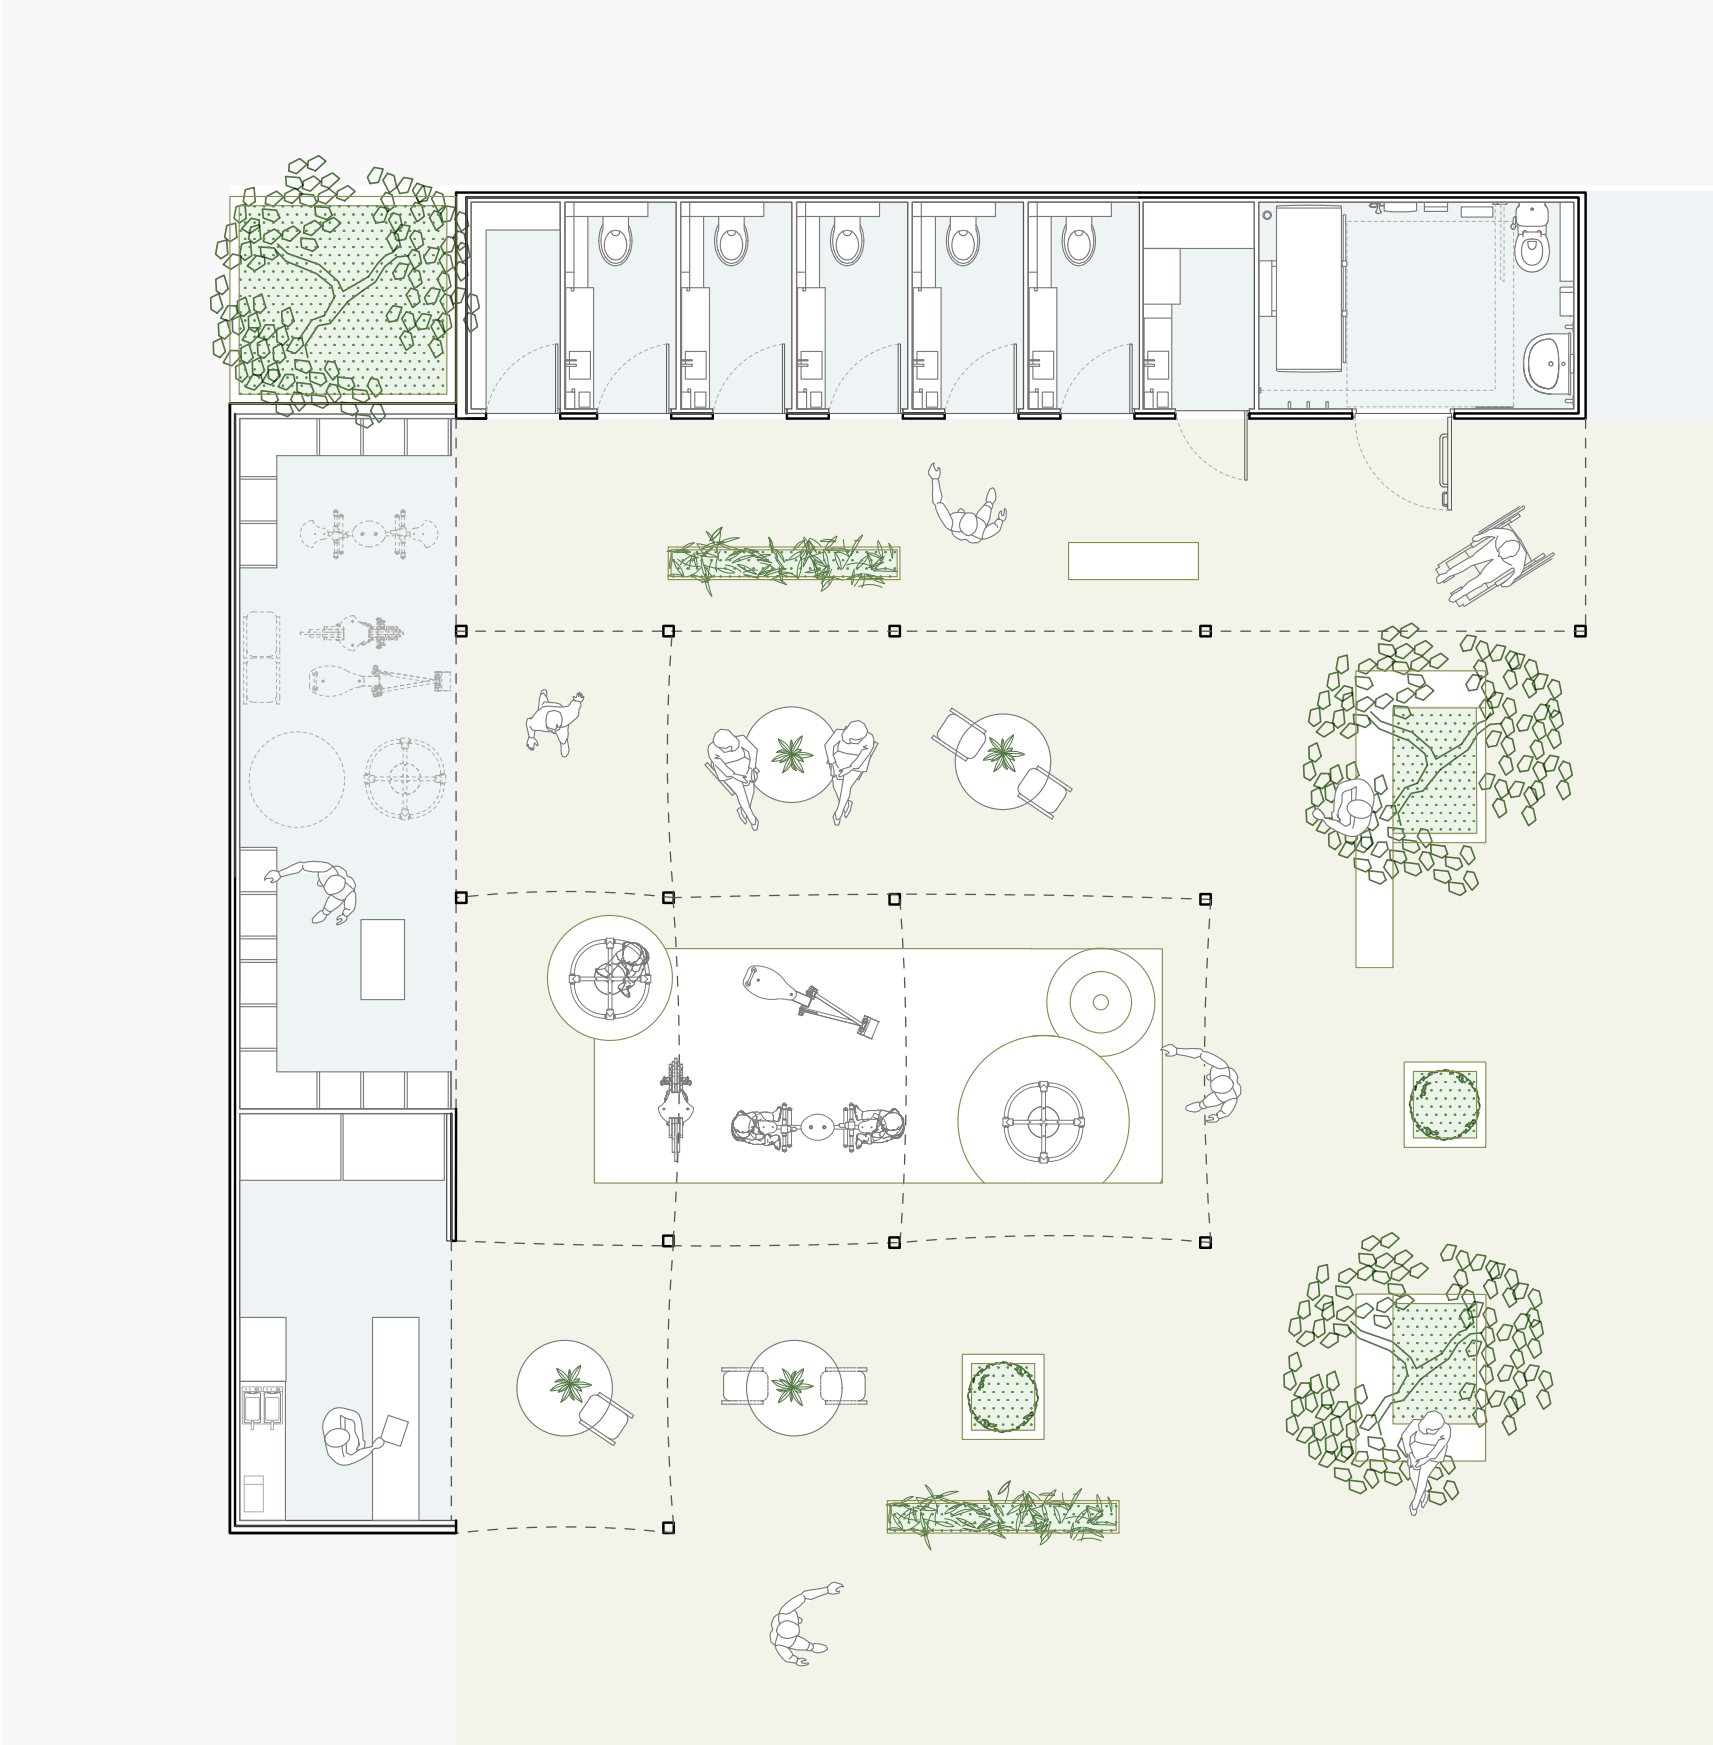

ENGAGED PLAN LAYOUTS

1:100 @A3

PiM.studio Architects